



GARFIELD STREET

ADDITION
8,040 SF
EXISTING
LIBRARY
3,500 SF

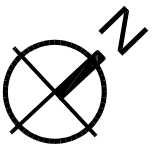

SCHEME 'B' REVISED
12,540 SF
1/16" = 1'-0"

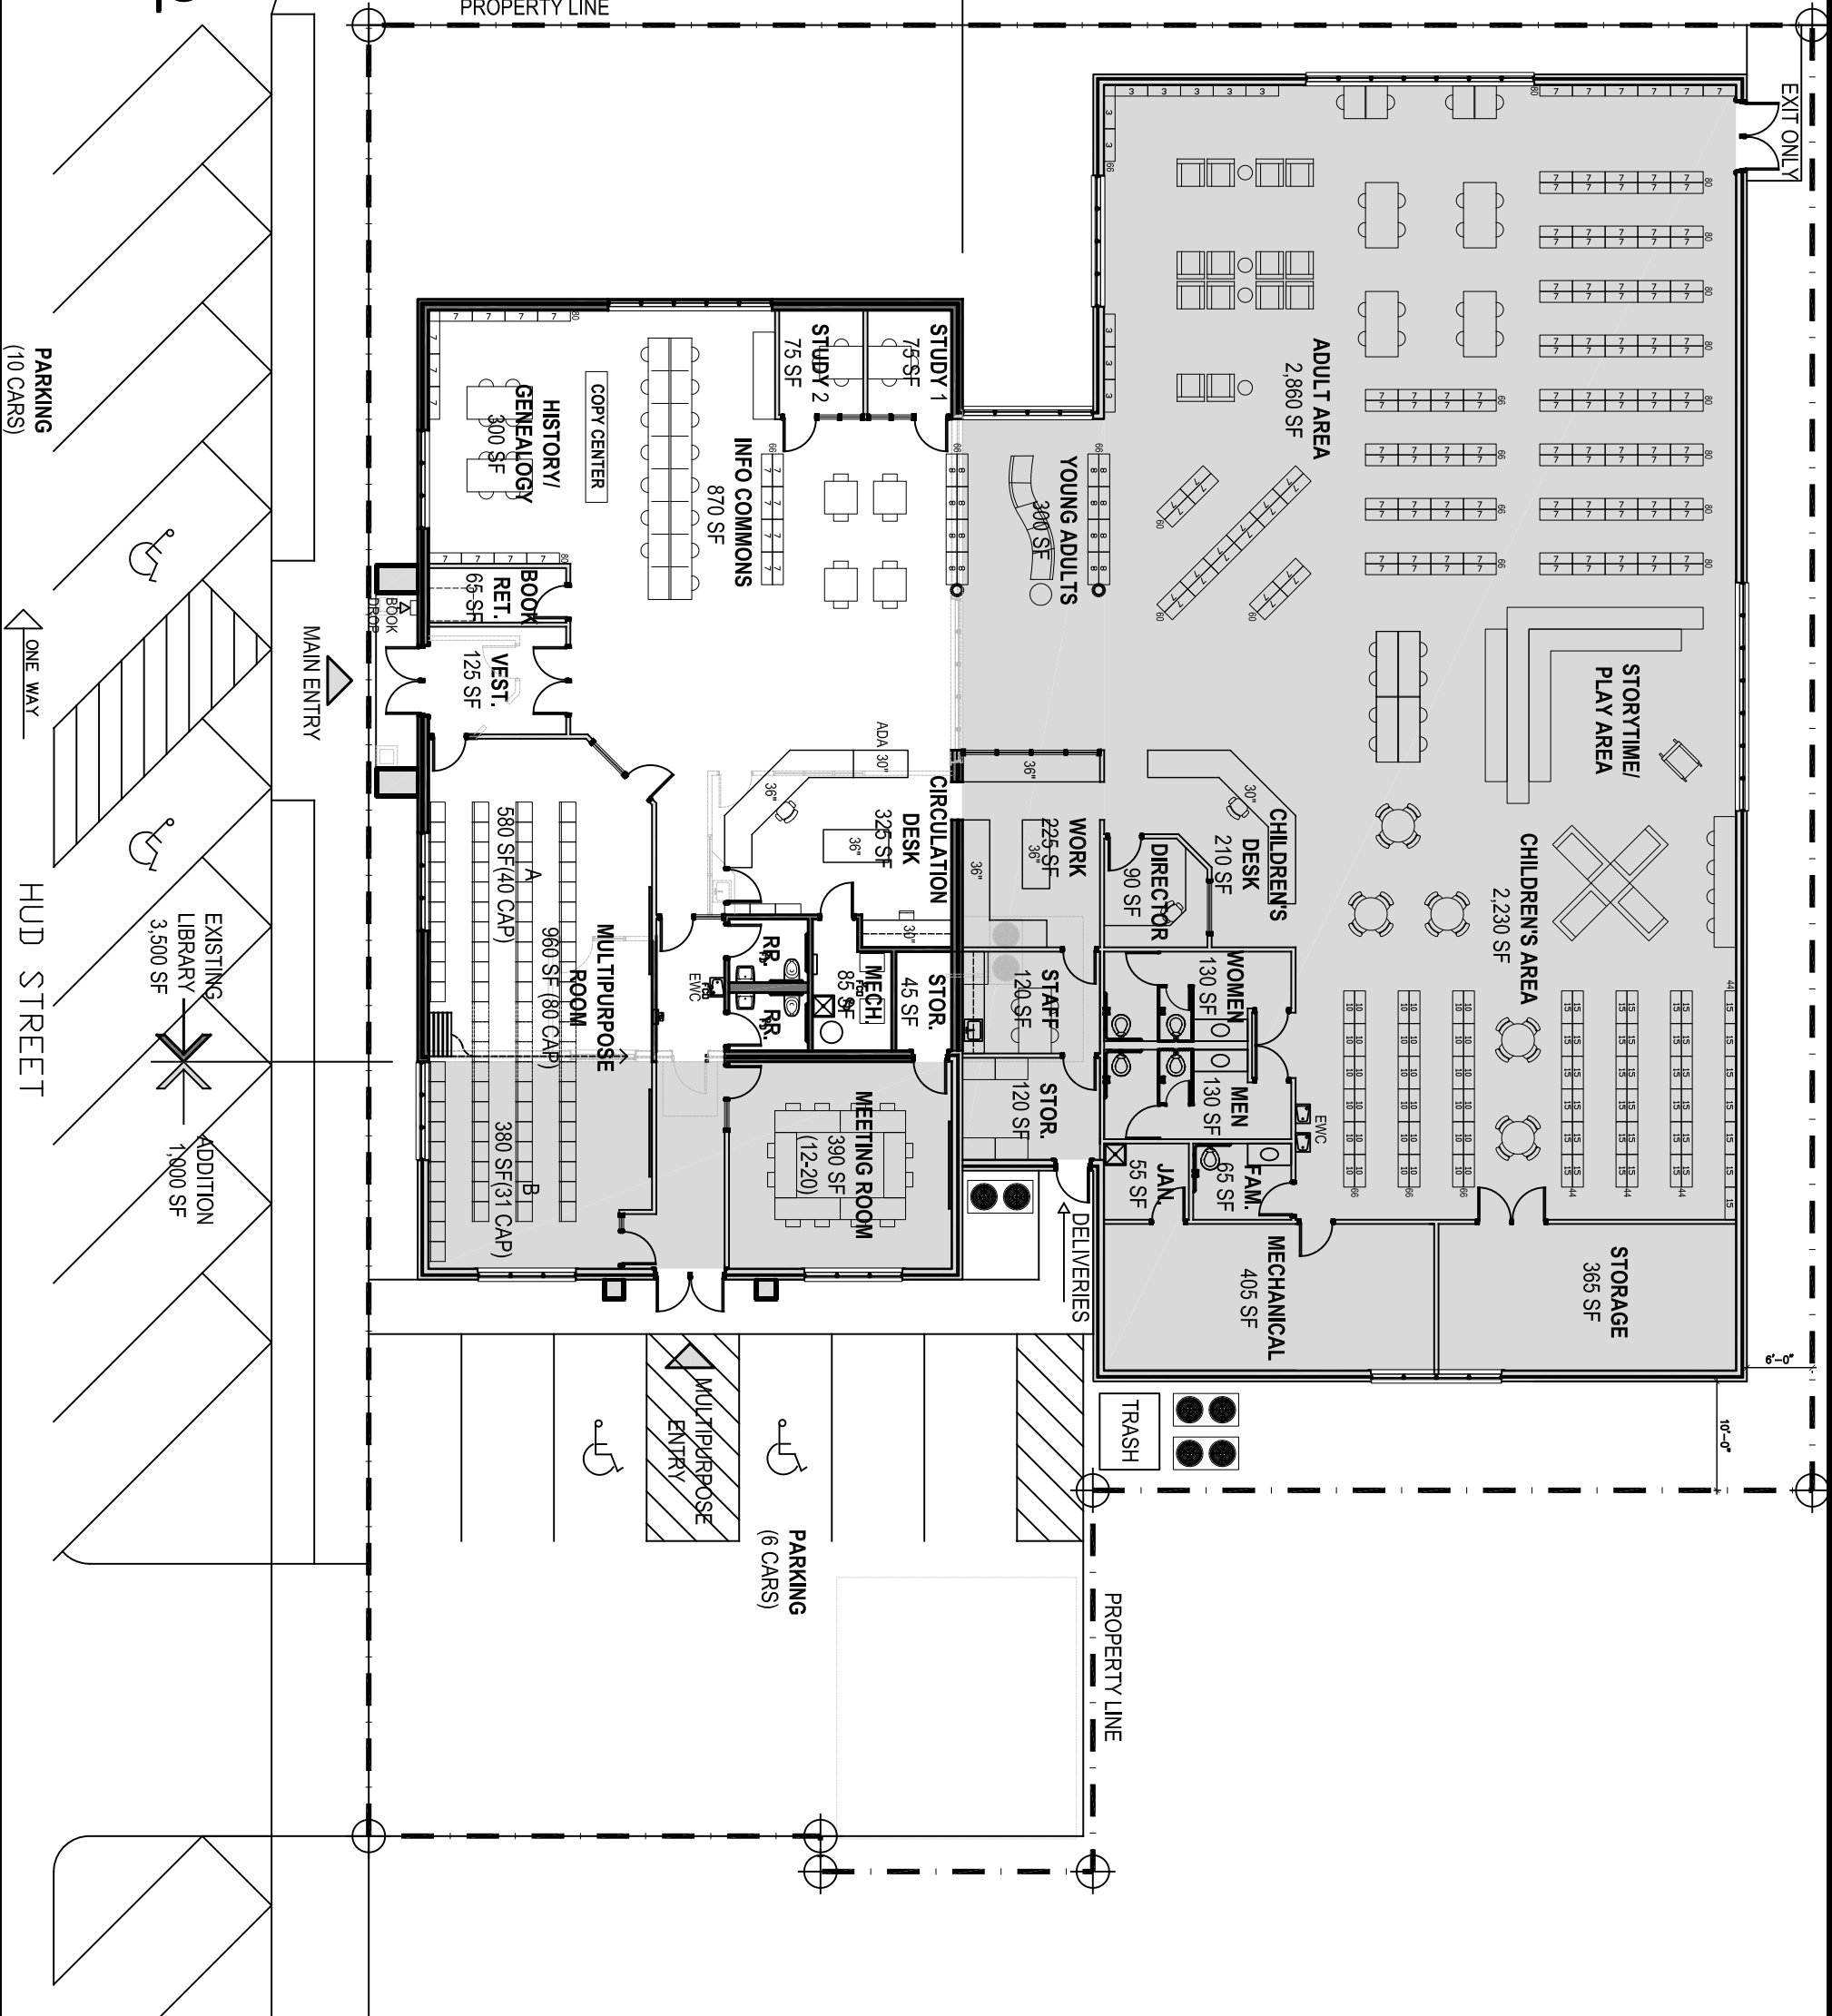

A102
PROJECT
SOMERSET PUBLIC LIBRARY
DATE 7/26/2016
DRAWN BY JAK
CHECKED BY VJS
PROJECT No 1425
DRAWING TITLE
SCHEME 'B' REVISED

river ARCHITECTS
740 7th Street North La Crosse, WI 54601-3308 Tel 608 785-2217